


Slab Foundation With Footing

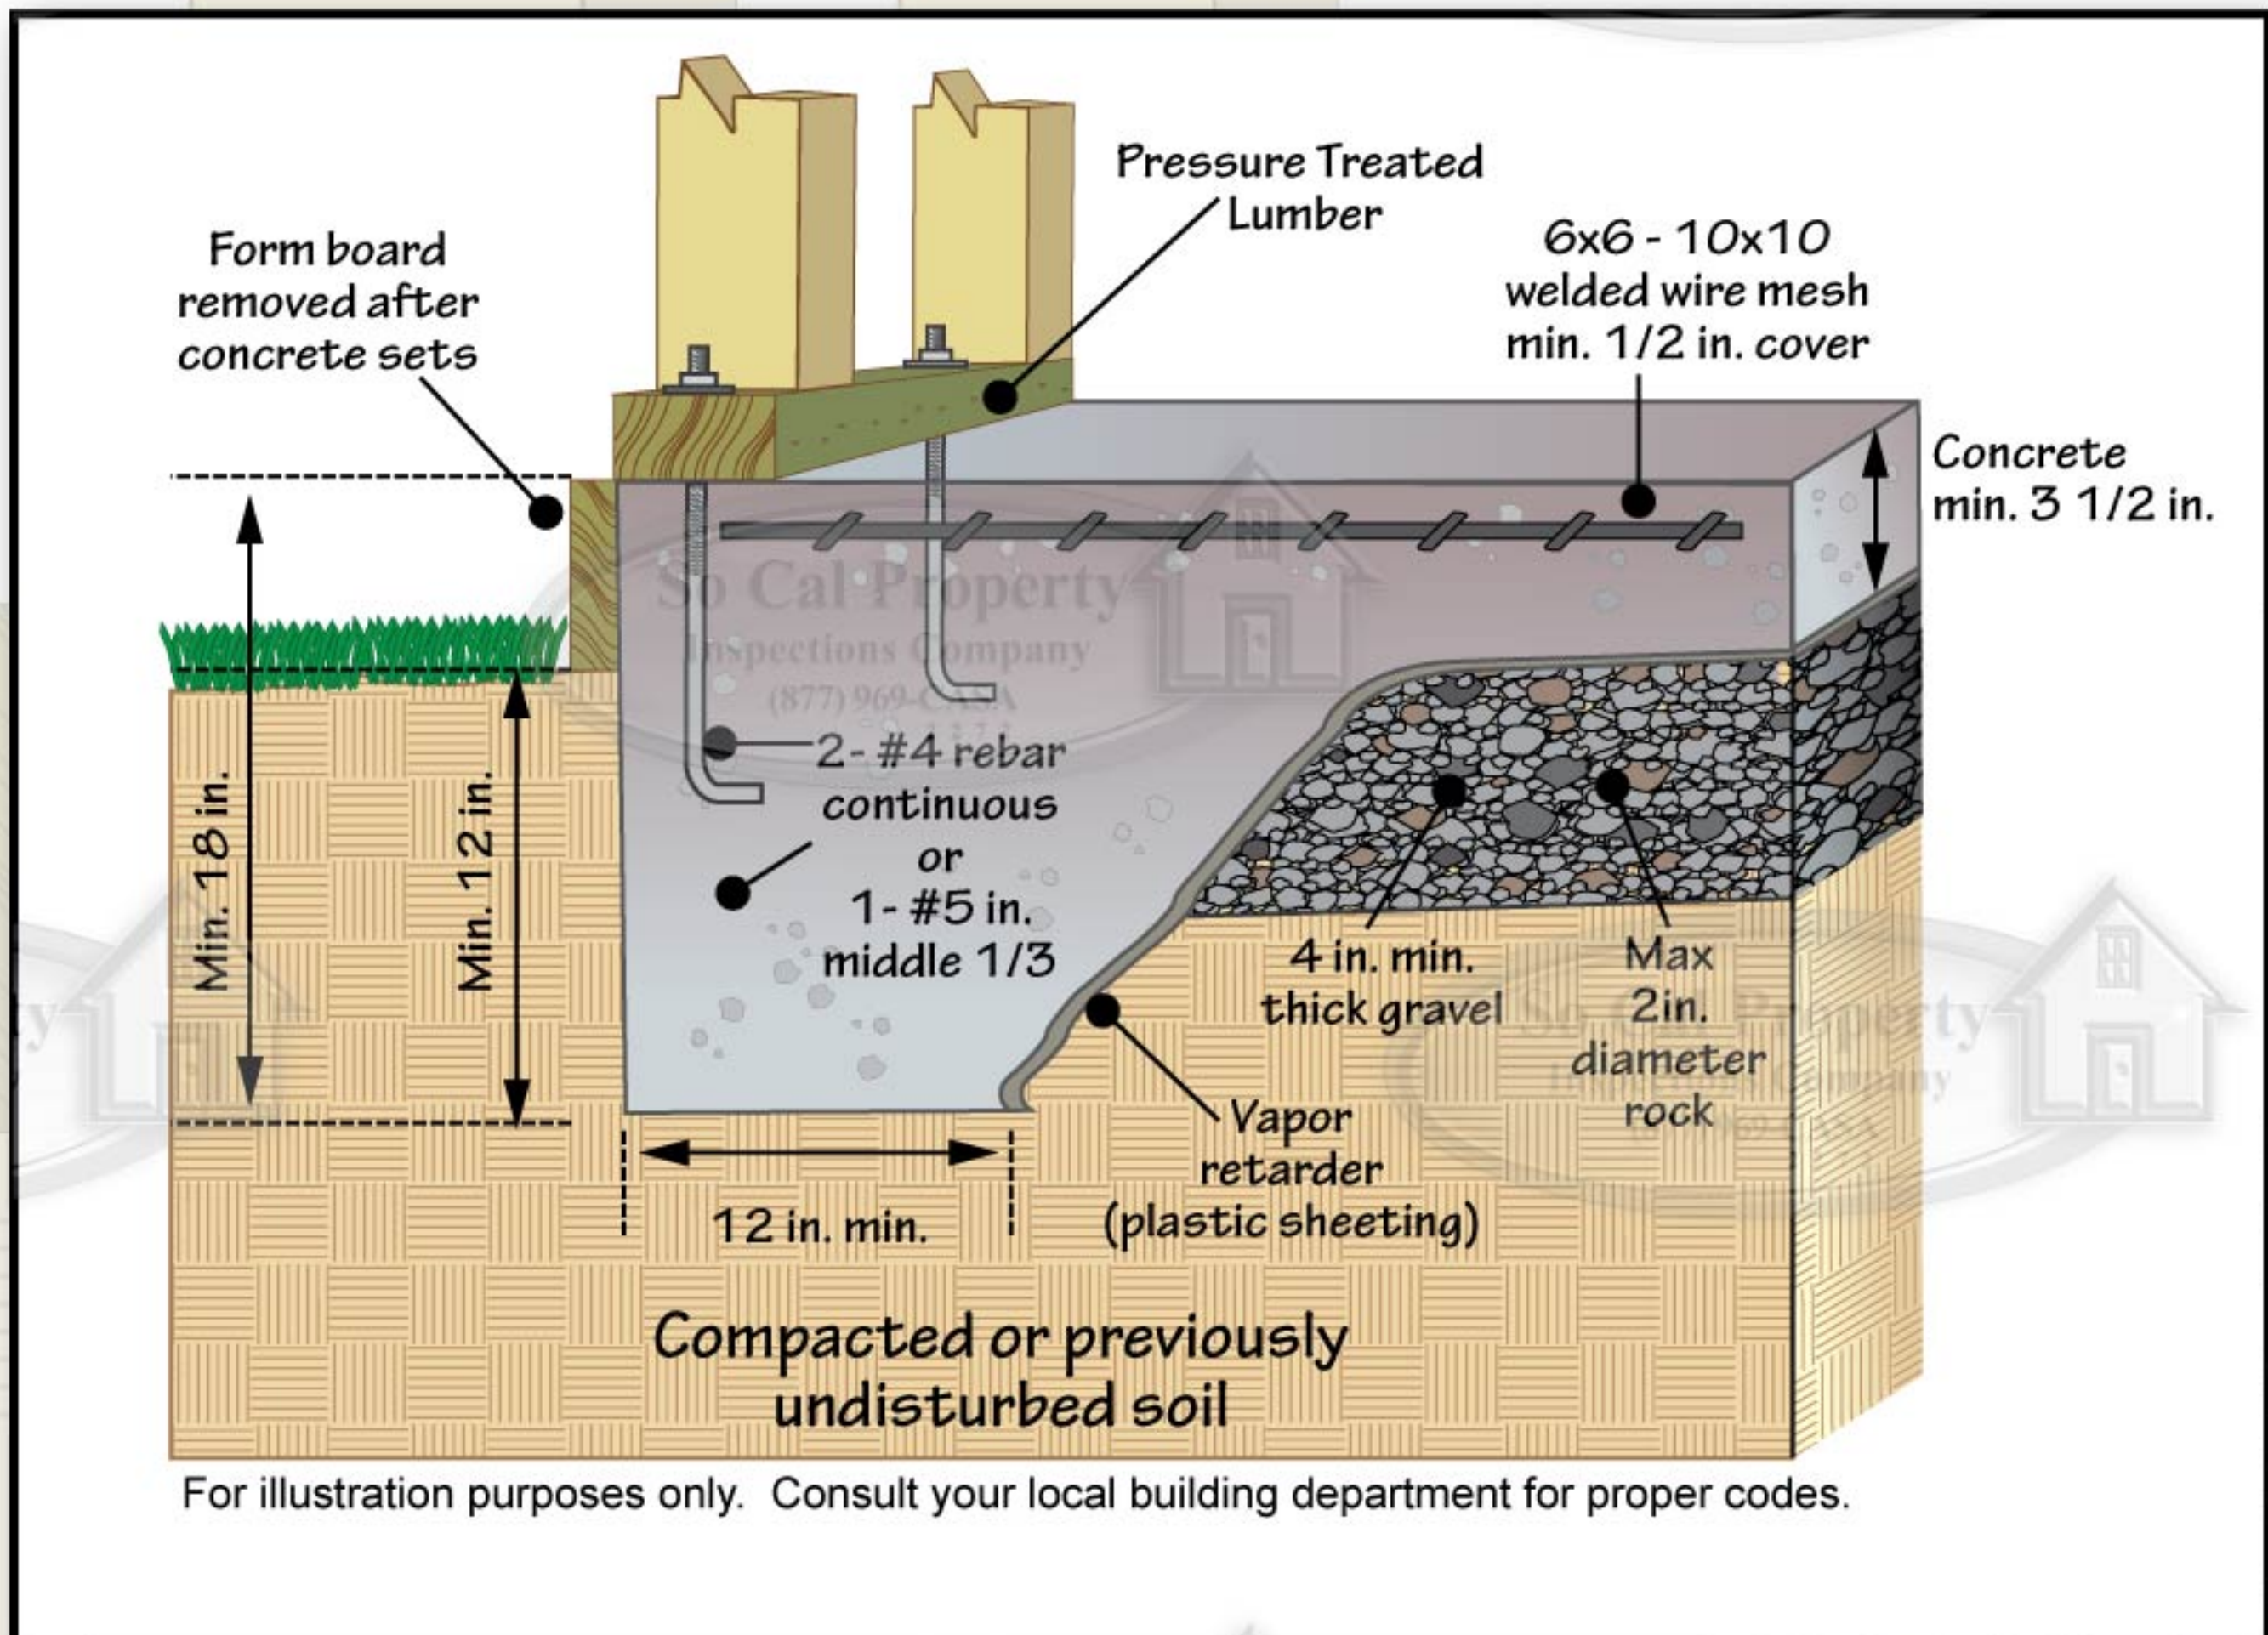

Se Habla Español

So Cal Property
Inspections Company
(877) 969-CASA
2 2 7 2

