


Plate Lap & Notches

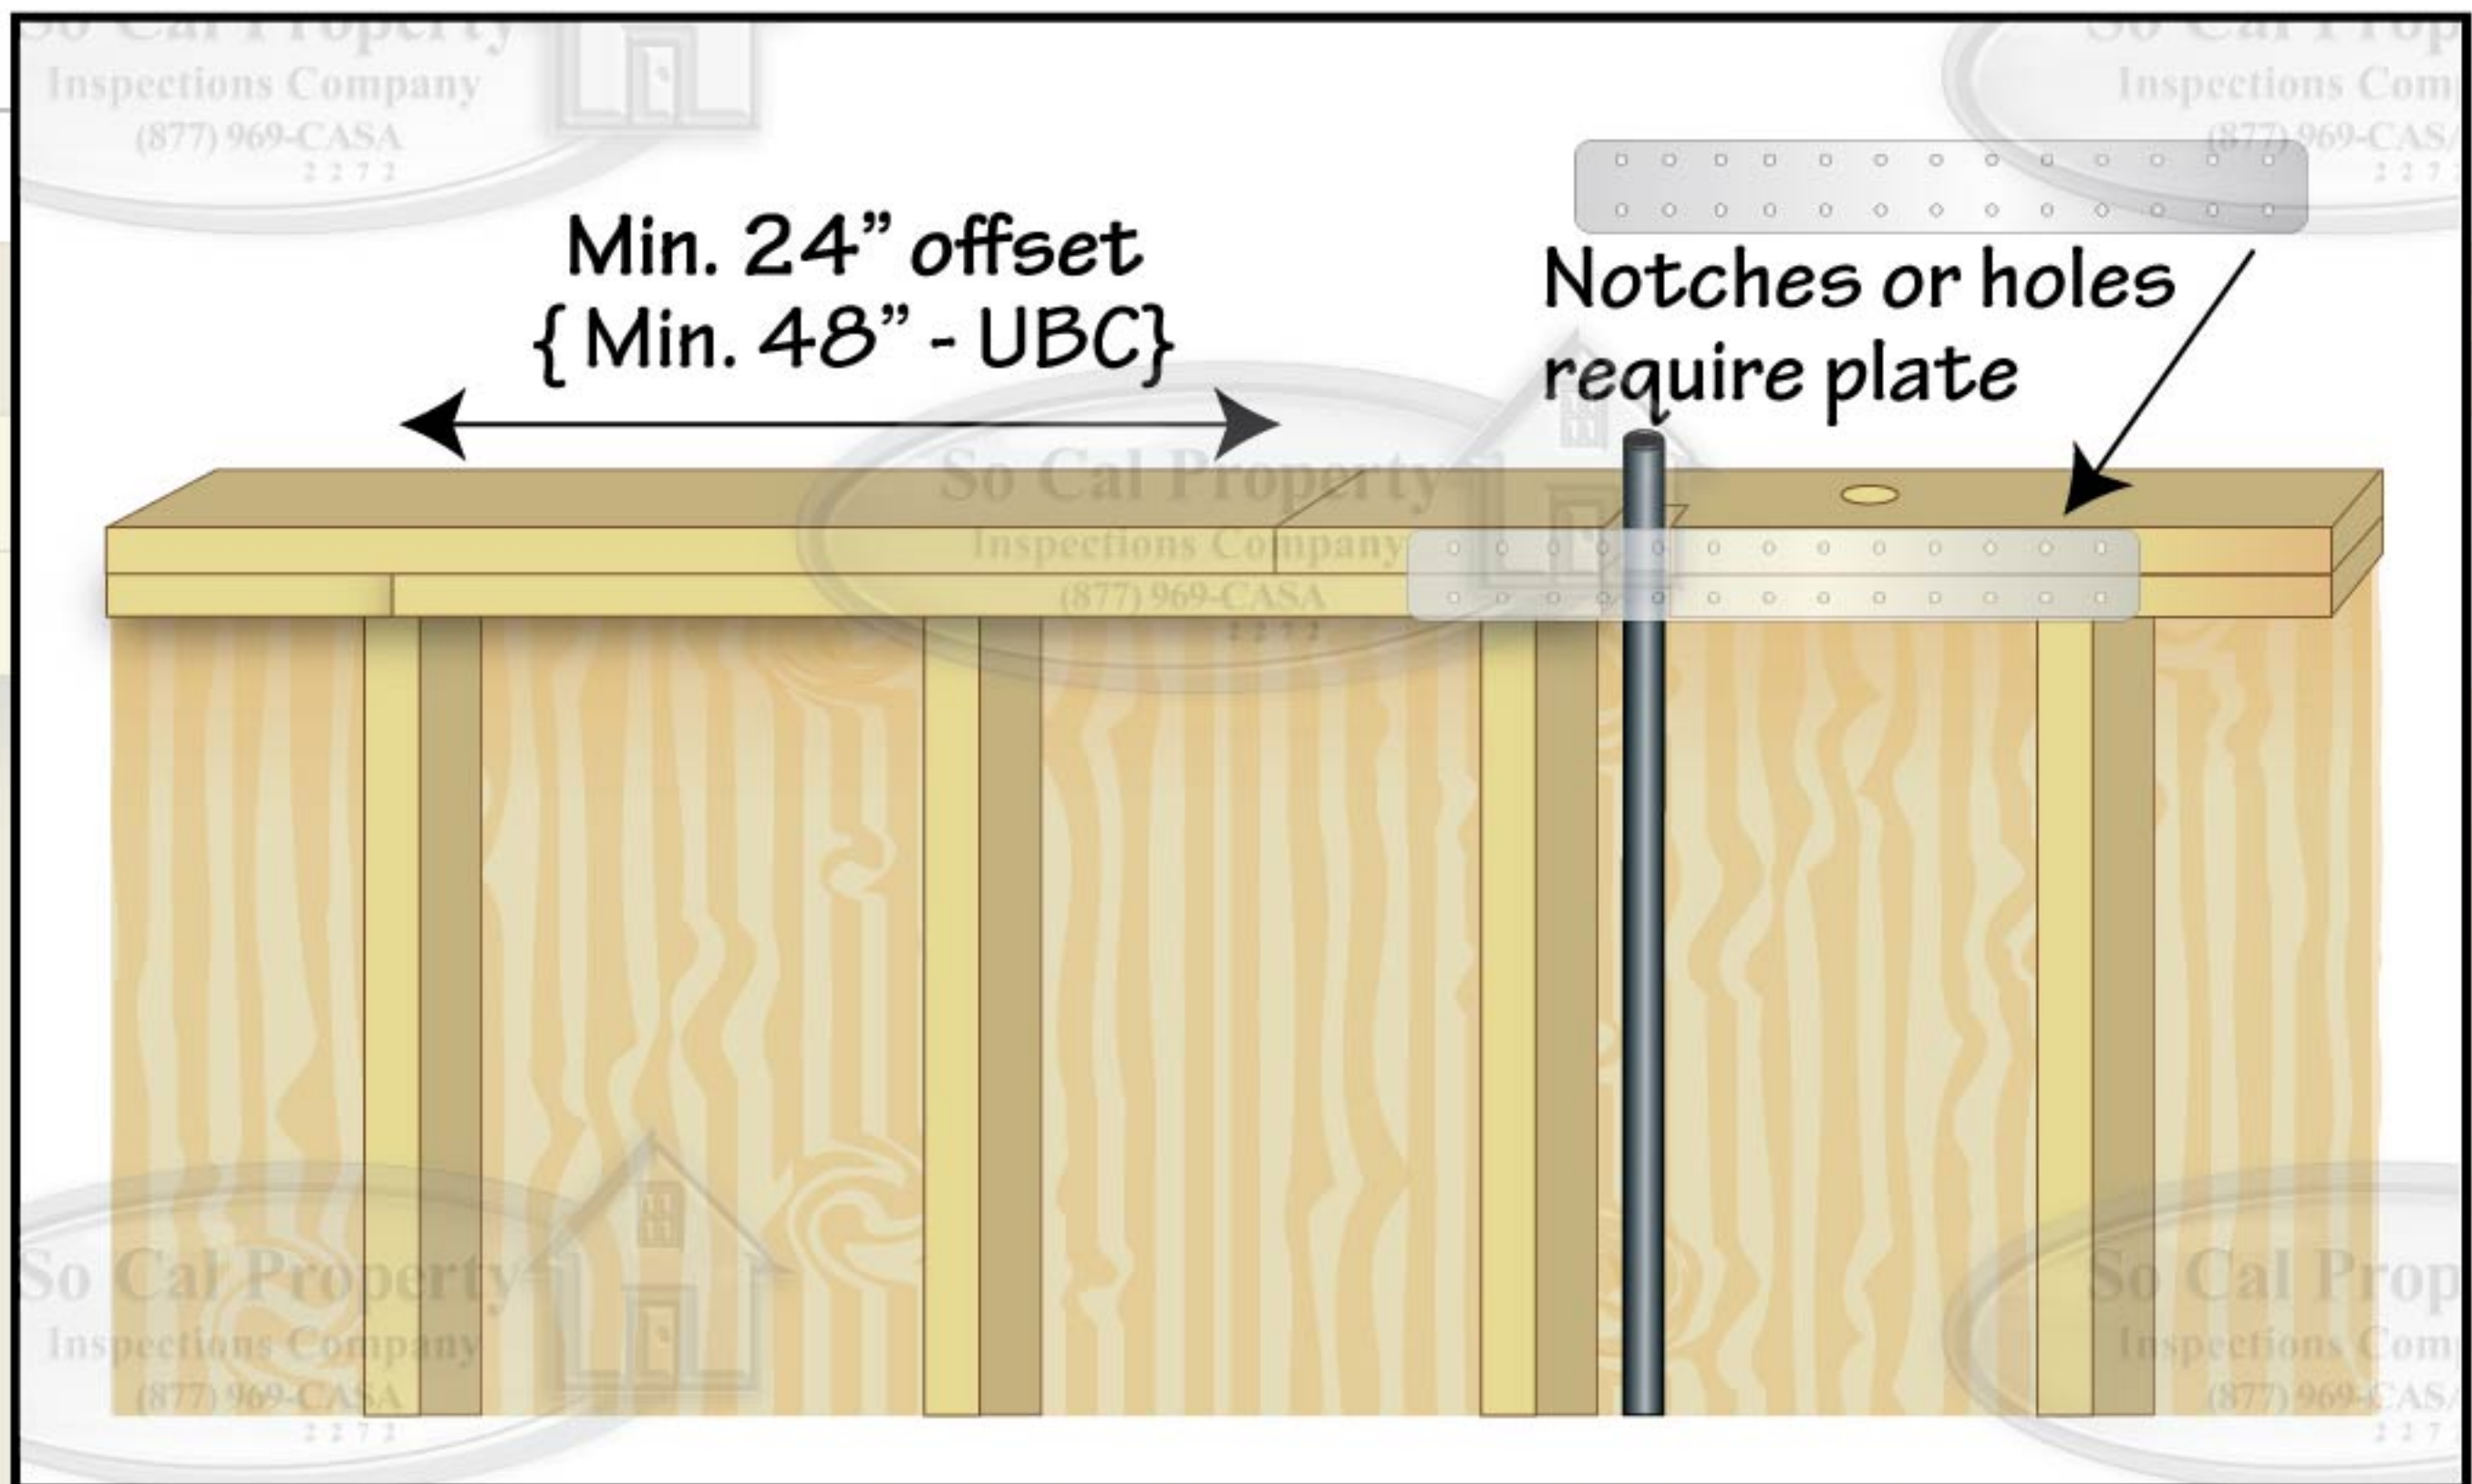

For illustration purposes only. Consult your local building department for proper codes.

Se Habla Espanol

So Cal Property
Inspections Company
(877) 969-CASA
2 2 7 2

